
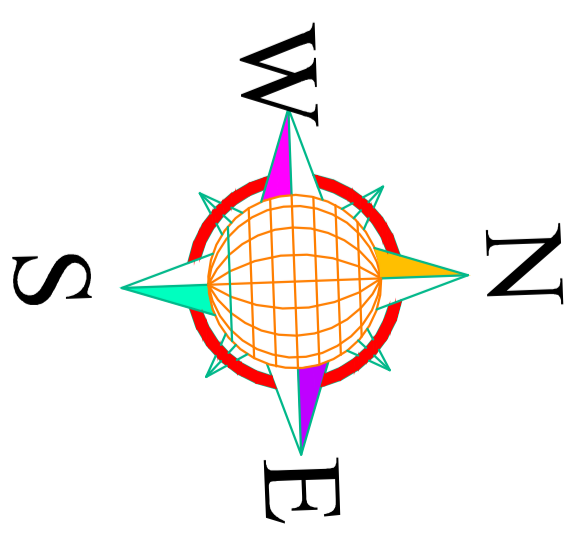


MAIN BUILDING GROUND FLOOR

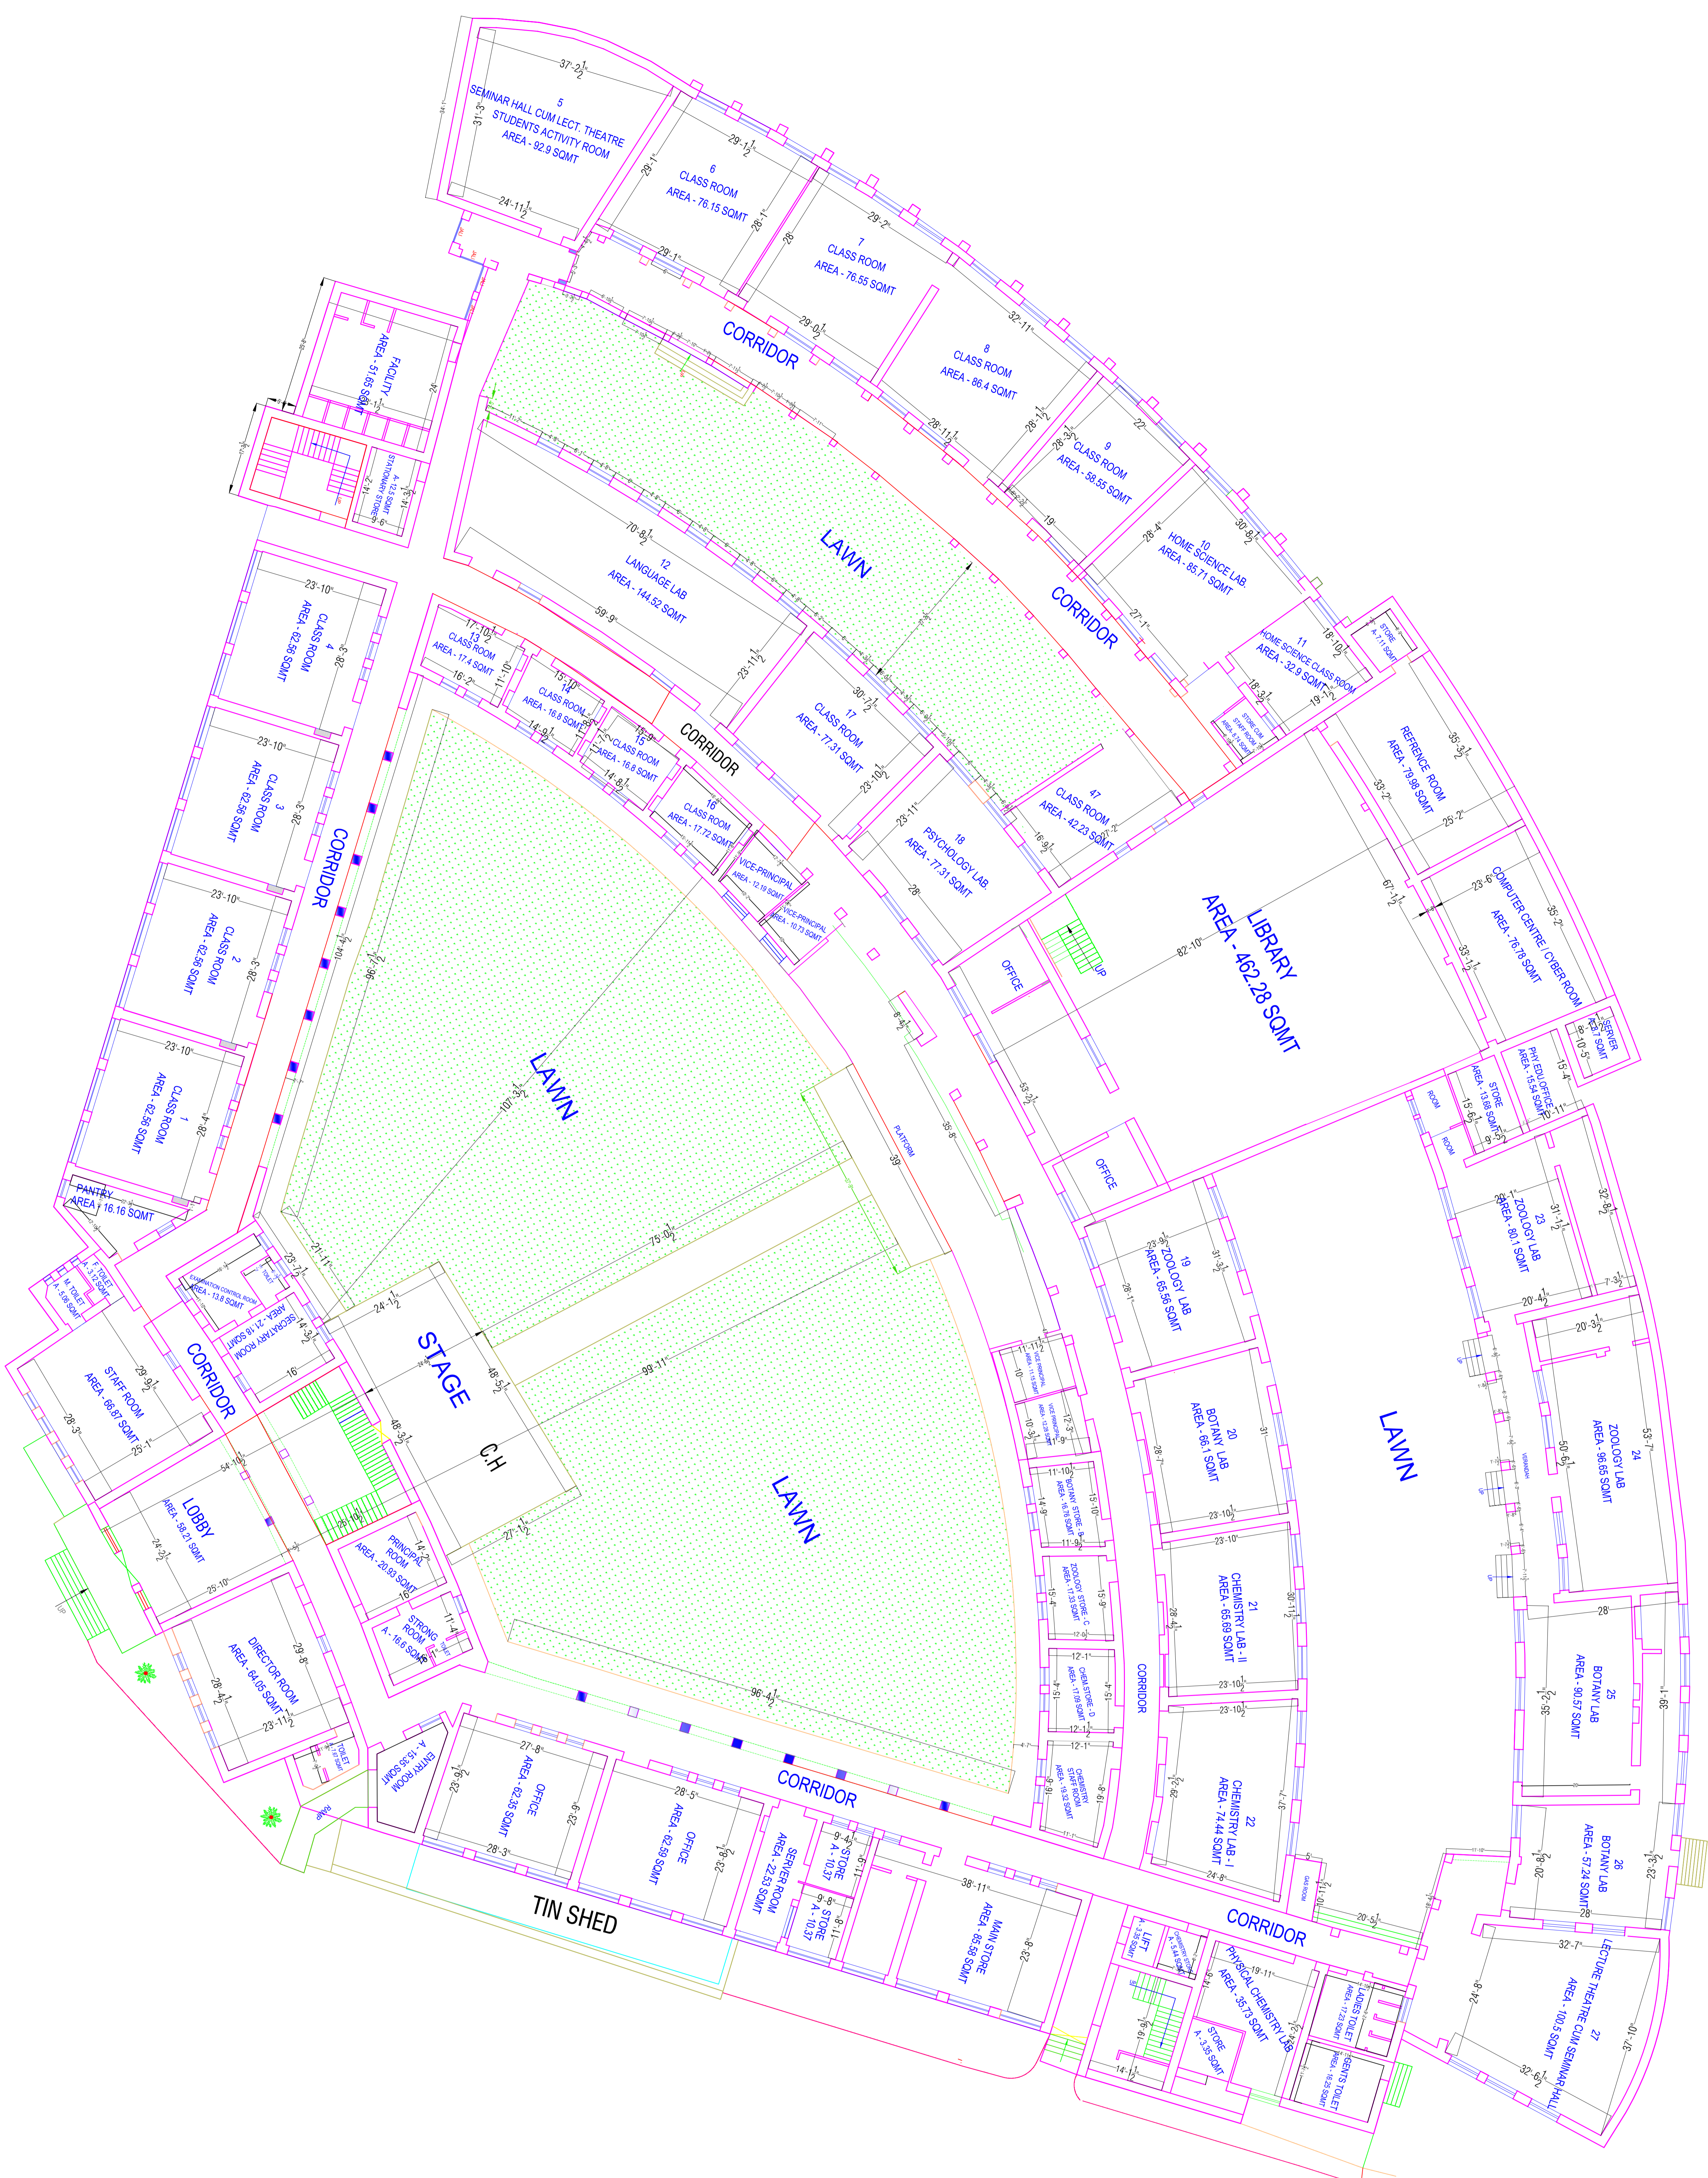

AREA :-
GROUND FLOOR AREA :- 4901 SQMT