


MAIN BUILDING FIRST FLOOR

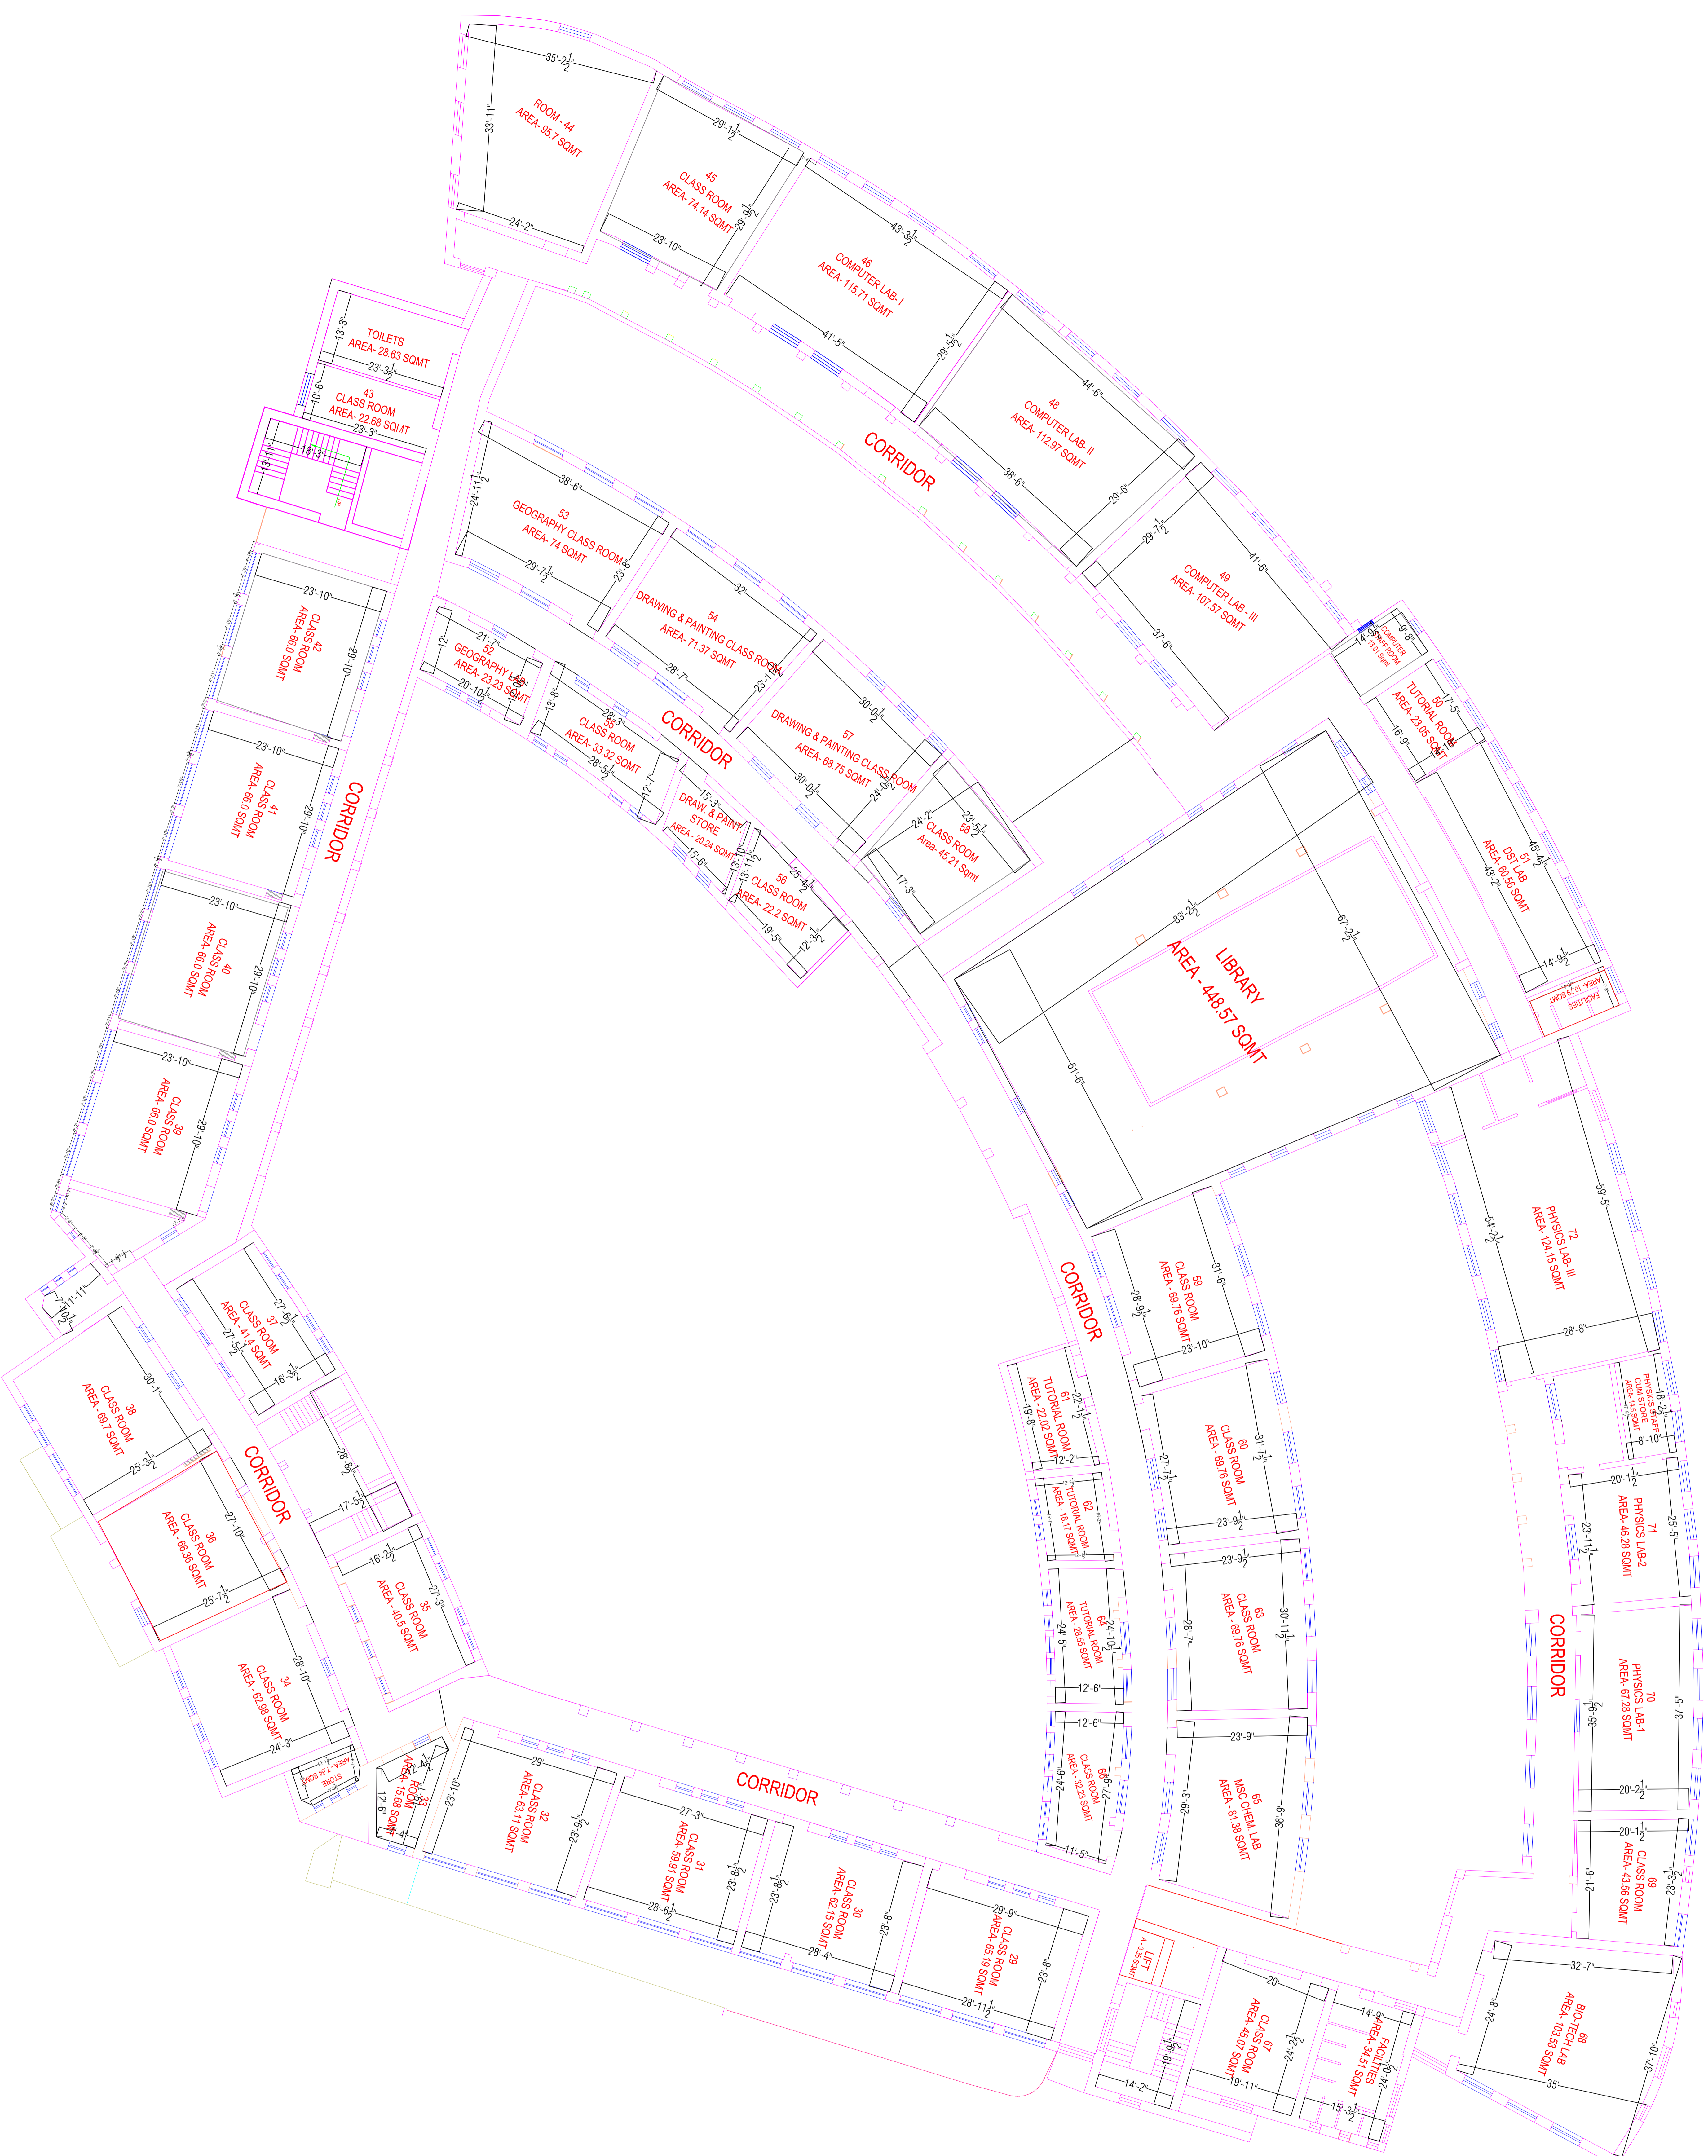

AREA :-
FIRST FLOOR AREA :- 4823 SQMT