
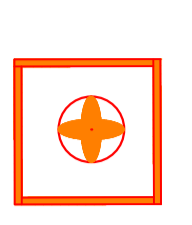


LEGENDS

-  WIRED NETWORK POINTS
-  LOCATIONS OF NW RACKS
-  WIFI HOTSPOTS
-  MAIN SERVER RACK

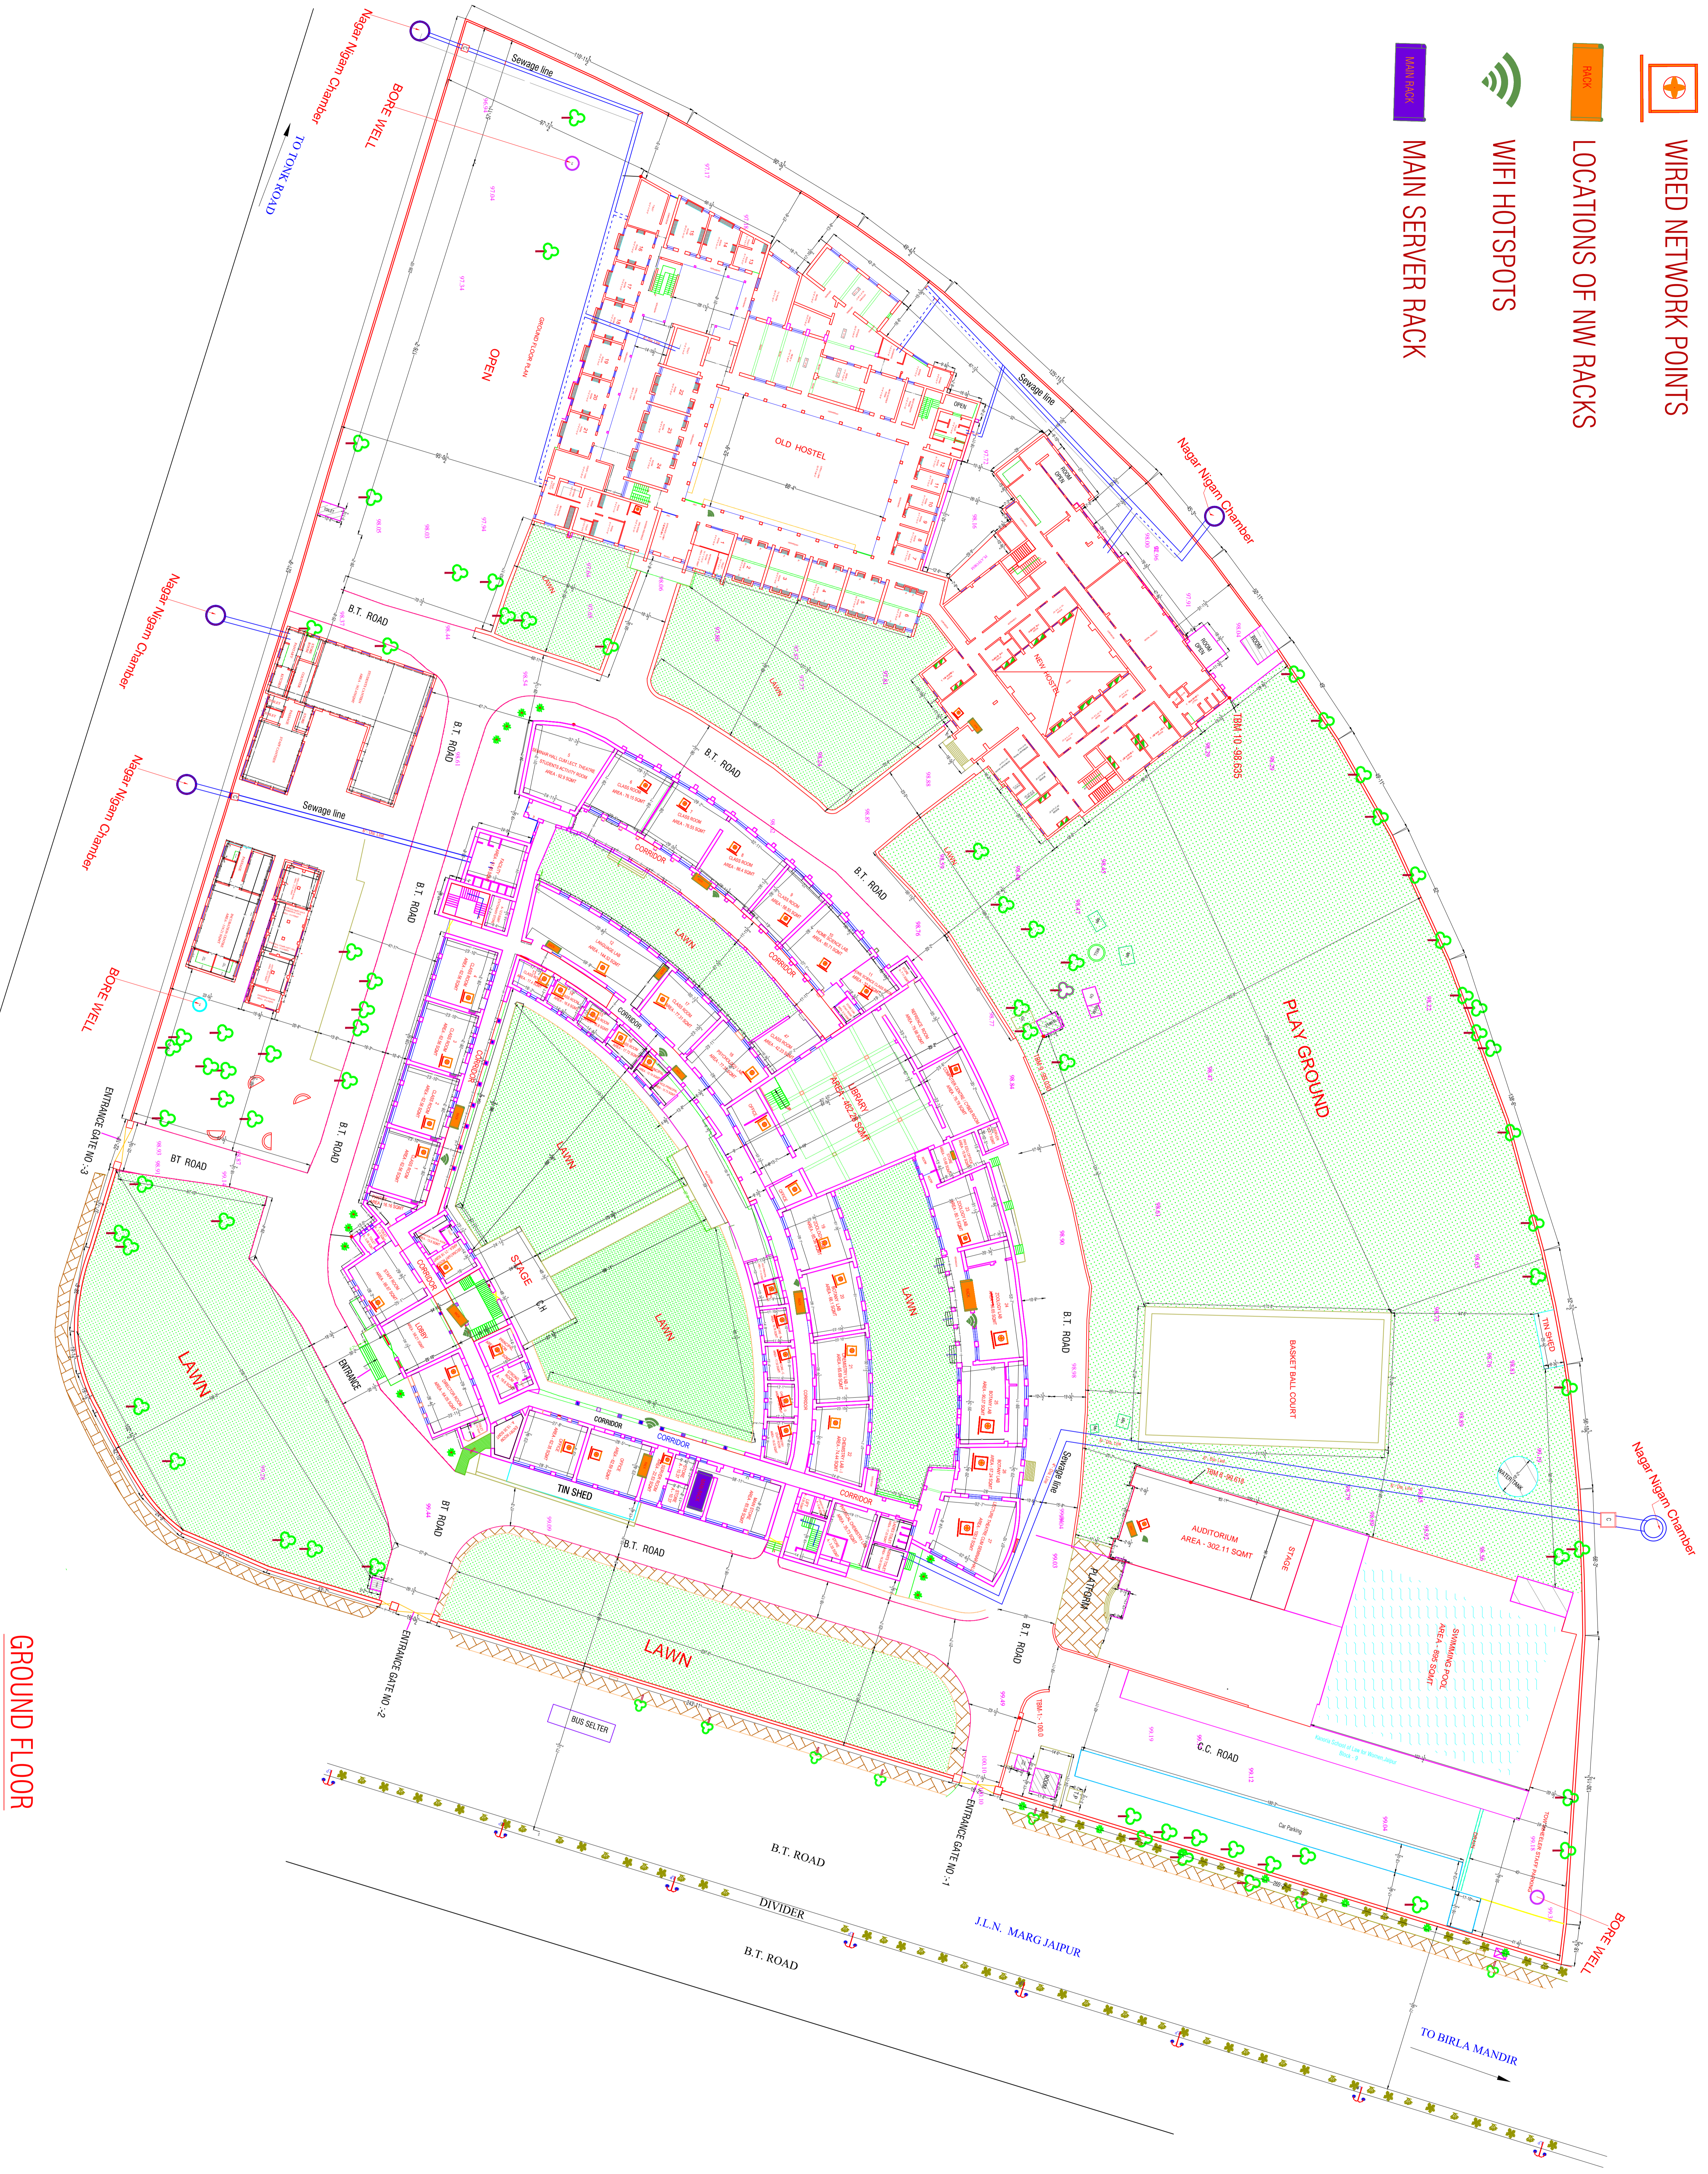

GROUND FLOOR

Racks Connectivity- All Network racks on Ground floor, Computer lab(First floor) Law college & Hostel are Connected through fibre from Main rack  
 Racks on First floor except Computer lab are Connected through Cat-6 backbone

